


SEE STANDARD NOTES & DETAILS DWG #8


USE GROUP: TOWN-HOUSE	BUILDER:	HOMEOWNER:	SERIAL No. <b>05065-71</b>	PE / RA	THIRD PARTY INSPECTION AGENCY
CONSI. TYPE: 5B	SITE:		PRODUCTION No.		
DESIGNER: M/H			REVISION	DATE	
DATE: 04/04/05				06/23/05	
SCALE: 1/8" = 1'-0"			CHECK	DATE	
PAGE: 1					


# 2-STORY TOWNHOUSES BLD-1 ELEVATIONS

Westchester Modular Homes Inc  
30 Reagans Mill Road, Wingdale, New York, 12594  
Tel (914)832-9400 Fax (914)832-6698

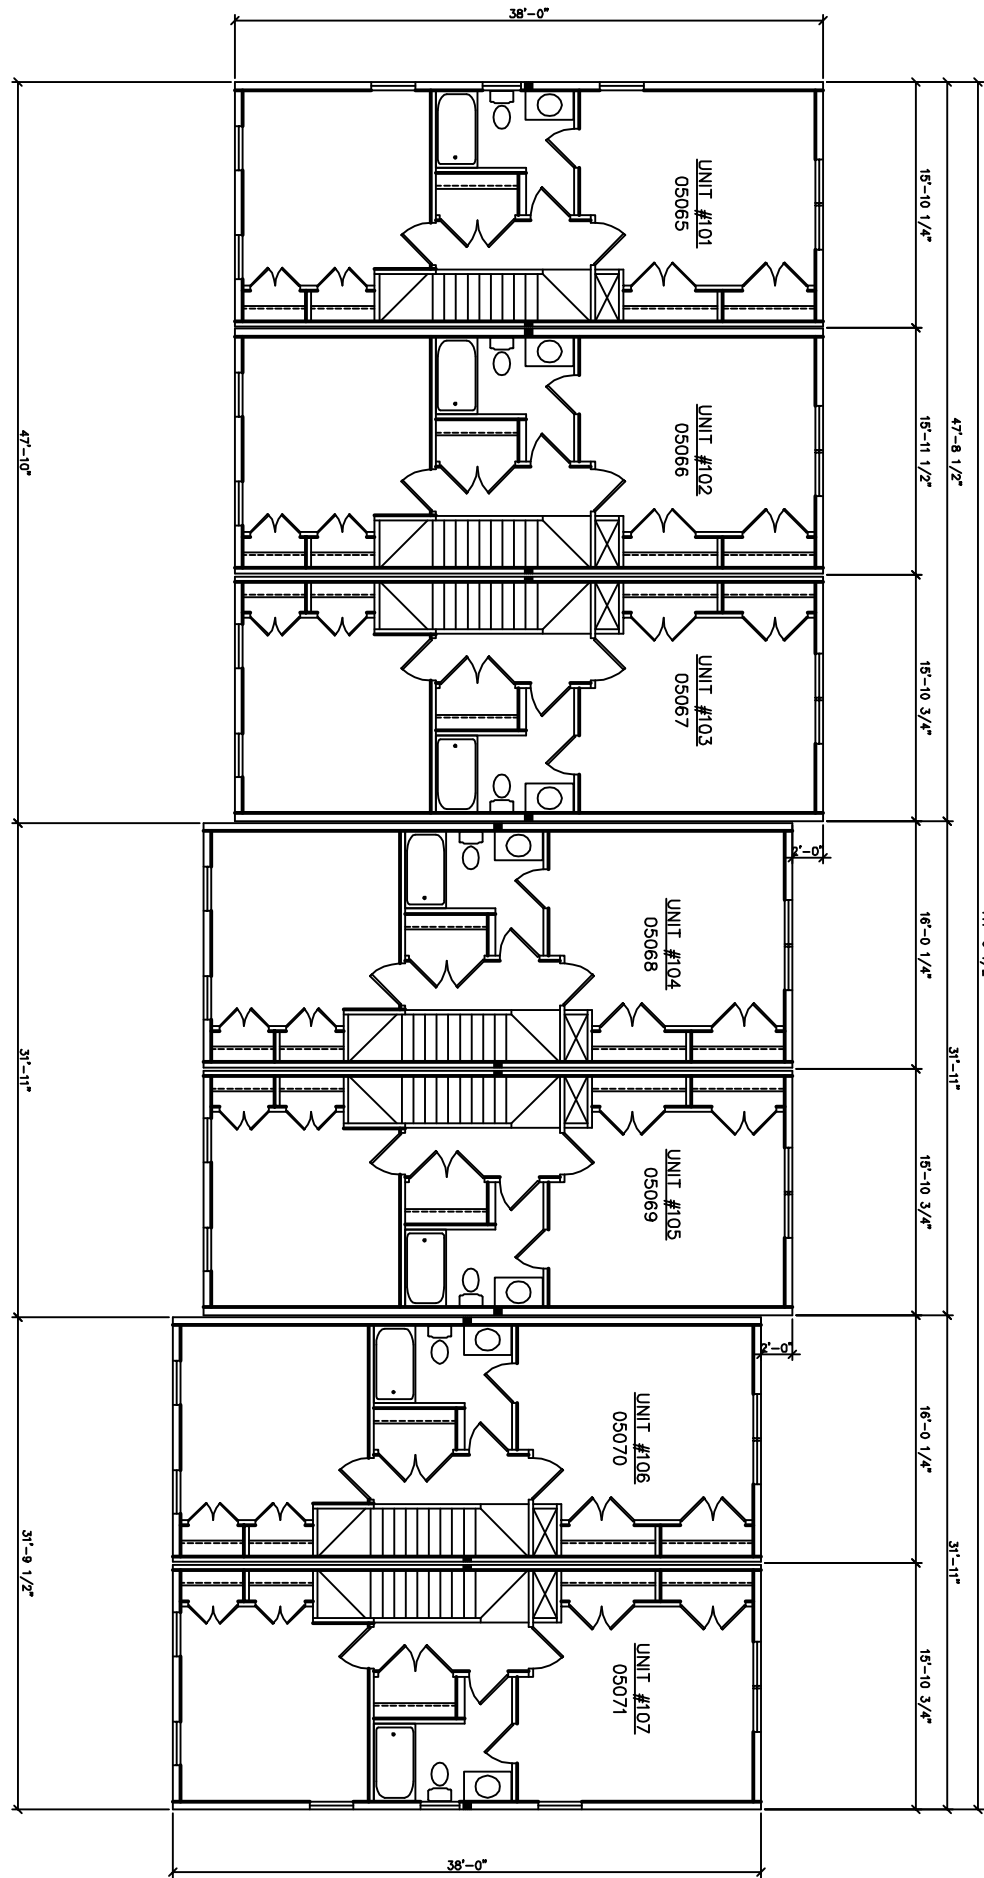


SEE STANDARD NOTES & DETAILS DWG #8

USE GROUP: TOWN-HOUSE	BUILDER:	HOMEOWNER:	SERIAL No. <b>05065-71</b>	PE / RA	THIRD PARTY INSPECTION AGENCY
CONST. TYPE: 5B		SITE:	PRODUCTION No.		
DESIGNER: <b>MH</b>	<b>2-STORY TOWNHOUSE BLD - 1</b>			REVISION	DATE
DATE: 04/04/05					
SCALE: 1/8" = 1'-0"	<b>SECOND FLOOR PLAN</b>			CHECK	DATE
PAGE: <b>3B</b>					
 <b>Westchester Modular Homes Inc</b> 30 Reagans Mill Road, Wingdale, New York, 12594 Tel (914)832-9400 Fax (914)832-6698					

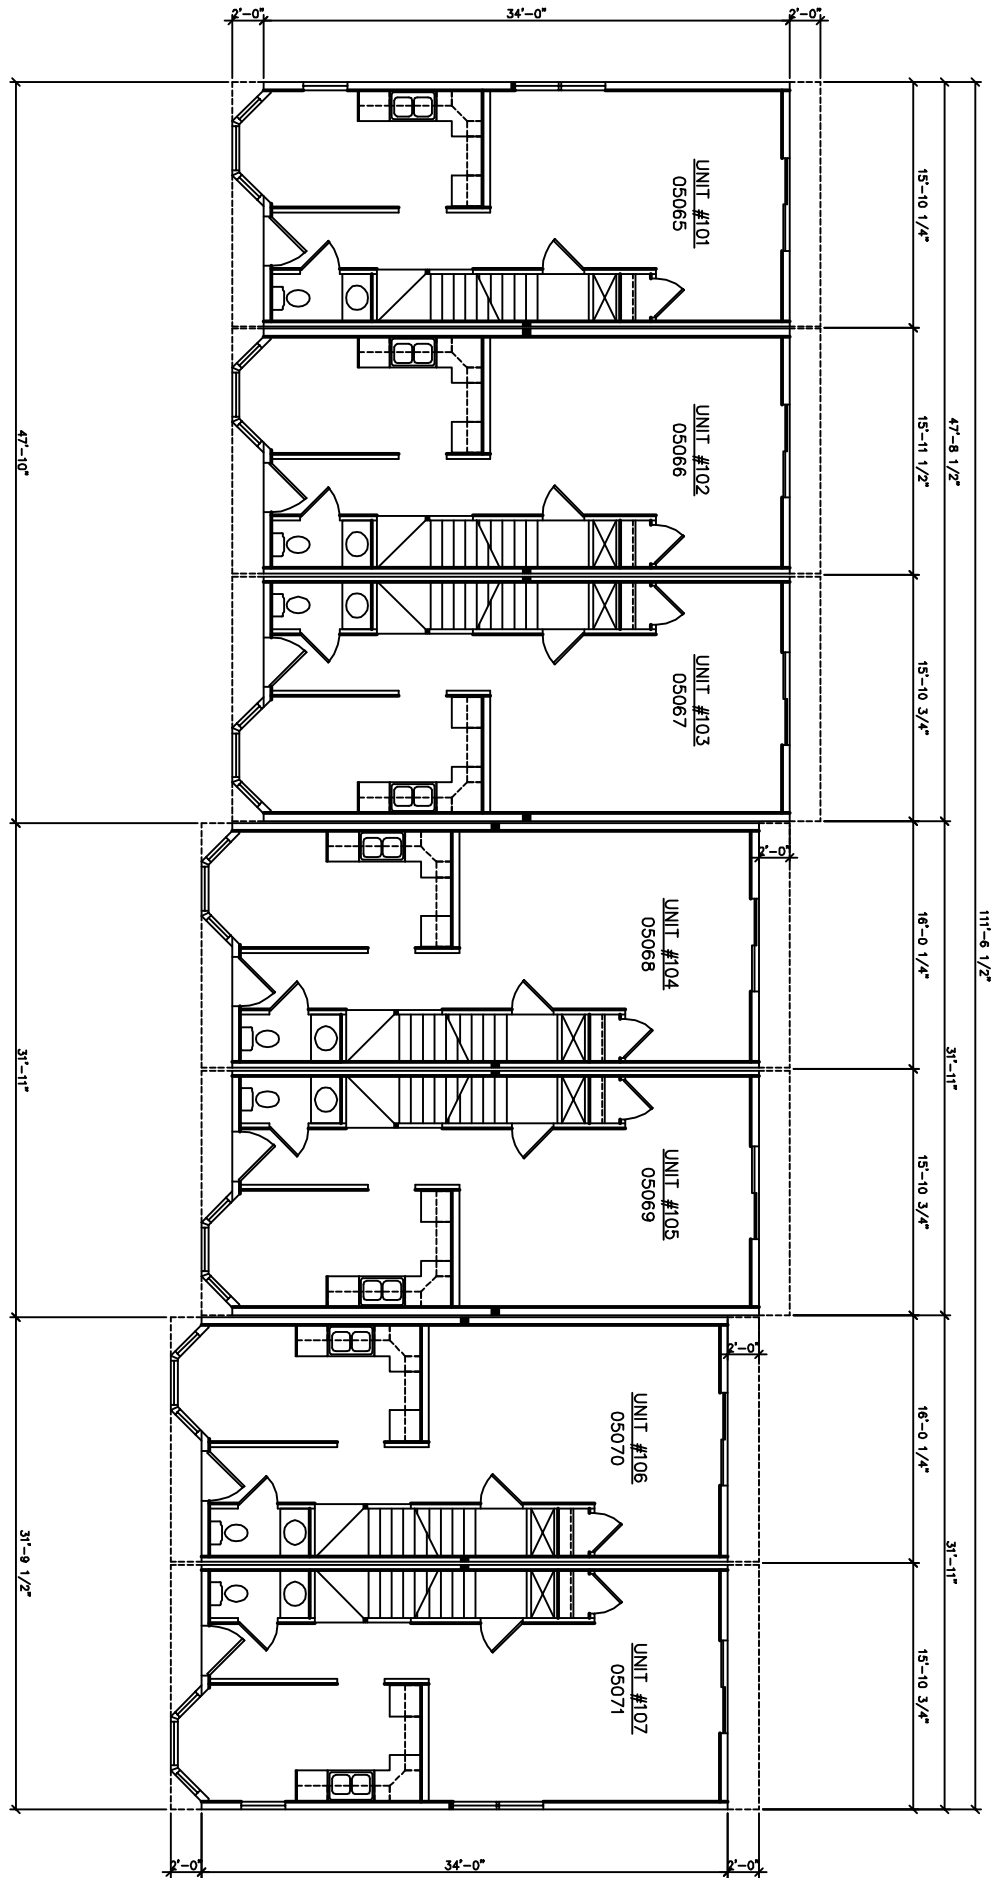


SEE STANDARD NOTES & DETAILS DWG #8


USE GROUP: TOWN- HOUSE	BUILDER:	HOMEOWNER:	SERIAL No. <b>05065-71</b>	PE / RA	THIRD PARTY INSPECTION AGENCY
CONST. TYPE: 5B		SITE:	PRODUCTION No.		
DESIGNER: <b>MH</b>	<b>2-STORY TOWNHOUSE BLD - 1</b>			REVISION	DATE
DATE: 04/04/05					
SCALE: 1/8" = 1'-0"	<b>SECOND FLOOR PLAN</b>			CHECK	DATE
PAGE: <b>3B</b>					
 <b>Westchester Modular Homes Inc</b> 30 Reagans Mill Road, Wingdale, New York, 12594 Tel (914)832-9400 Fax (914)832-6698					

LIGHT & VENTILATION SCHEDULE (SF)			
ROOM	AREA	LIGHT SUPPLIED	VENT SUPPLIED
LIVING ROOM	141	31.7	15.50
DINING ROOM	104	18.0 / 0	12.10 / 0
KIT/BKFSST	115	35.1 / 21.9	14.18 / 8.13
MSTR BDRM	186	31.5 / 21.0	18.15 / 12.10
BEDROOM 2	153	31.5 / 21.0	18.15 / 12.10


NOTE:  
TYPICAL END UNIT SHOWN.  
CENTER UNITS TO HAVE FRONT  
AND REAR WINDOWS ONLY.

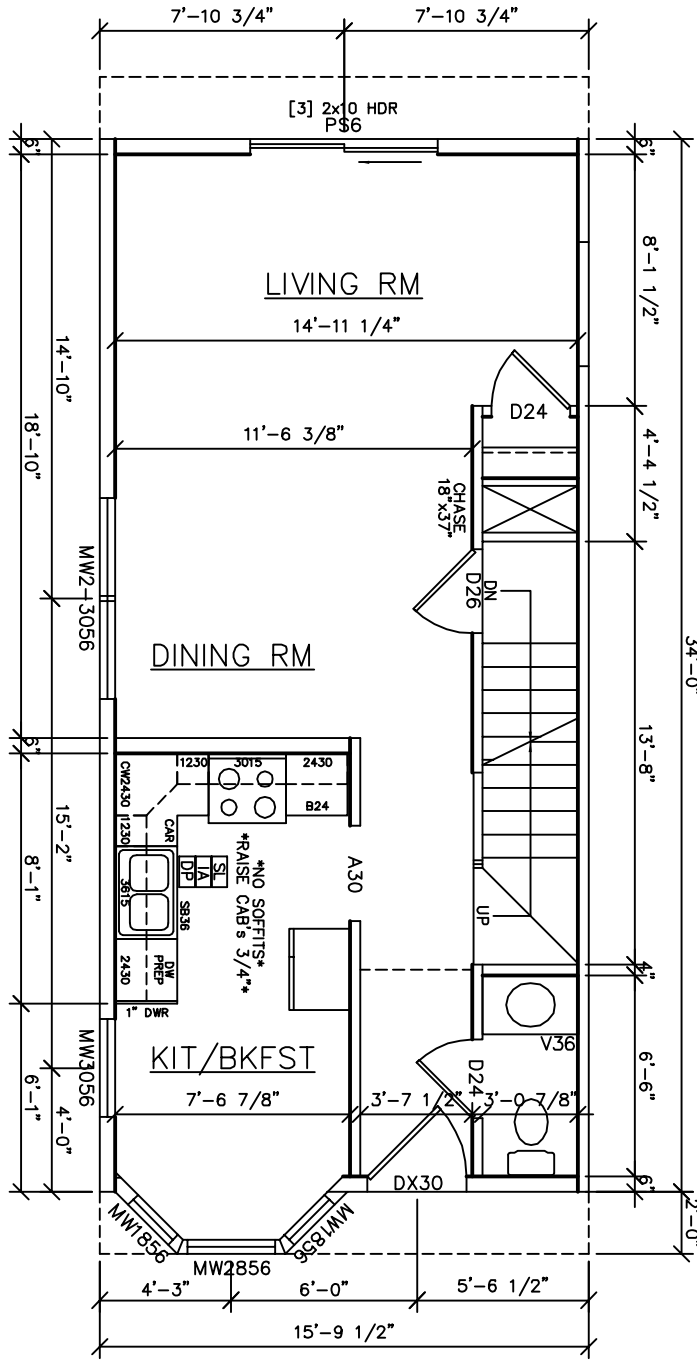

A

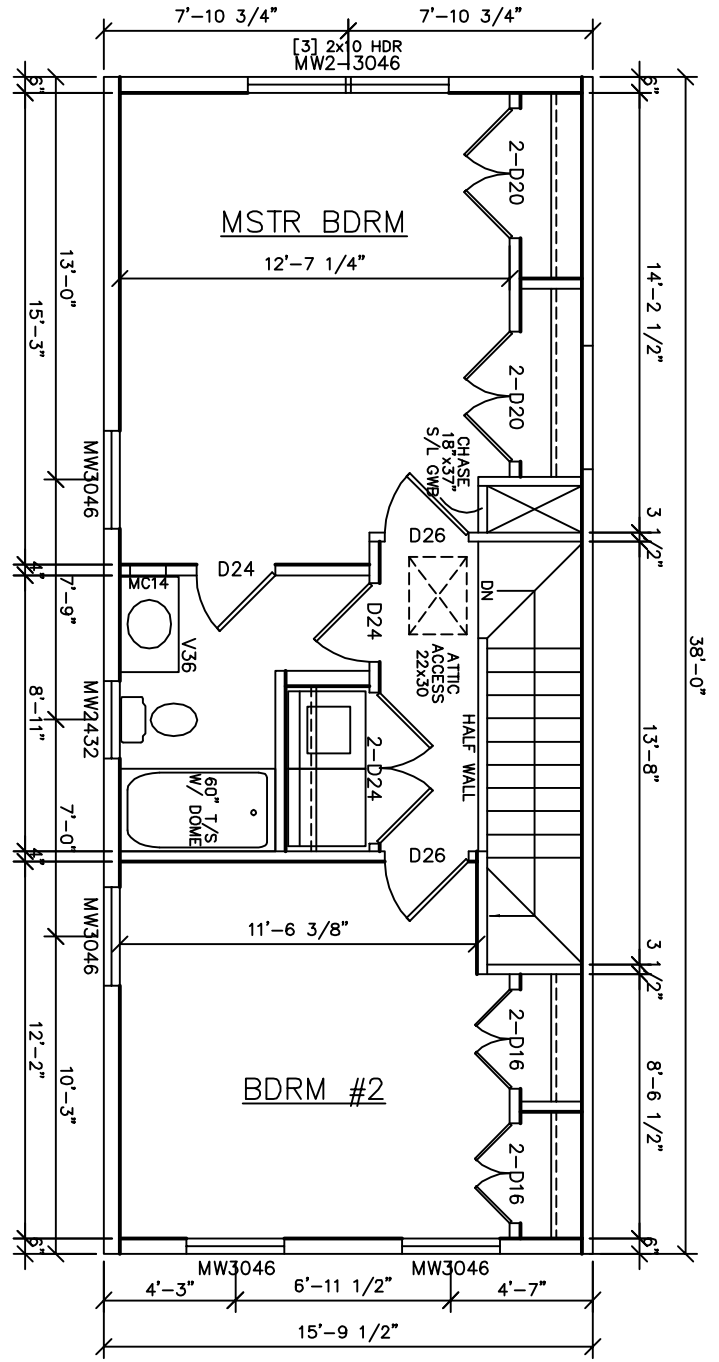

B

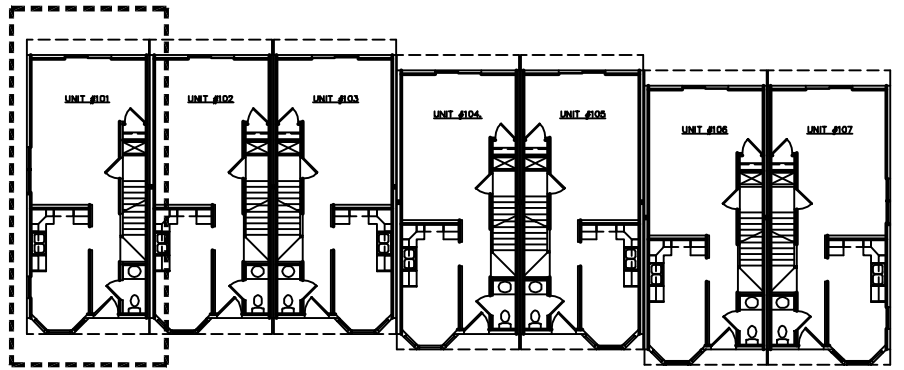


SEE STANDARD NOTES & DETAILS DWG #8


USE GROUP: TOWN- HOUSE	BUILDER:	HOMEOWNER:	SERIAL No. <b>05065</b>	PE / RA	THIRD PARTY INSPECTION AGENCY
CONST. TYPE: 5B		SITE:	PRODUCTION No. <b>4638</b>		
DESIGNER: MH	<b>2-STORY TOWNHOUSE BD1-L</b>		REVISION	DATE	
DATE: 04/04/05				06/23/05	
SCALE: 1/4" = 1'-0"	<b>FLOOR PLAN</b>			07/08/05	
PAGE: 3					
	Westchester Modular Homes Inc 30 Reagans Mill Road, Wingdale, New York, 12594 Tel (914)832-9400 Fax (914)832-6698		CHECK	DATE	

LIGHT & VENTILATION SCHEDULE (SF)			
ROOM	AREA	LIGHT SUPPLIED	VENT SUPPLIED
LIVING ROOM	141	31.7	15.50
DINING ROOM	104	18.0 / 0	12.10 / 0
KIT/BKFSST	115	35.1 / 21.9	14.18 / 8.13
MSTR BDRM	186	31.5 / 21.0	18.15 / 12.10
BEDROOM 2	153	31.5 / 21.0	18.15 / 12.10


NOTE:  
TYPICAL END UNIT SHOWN.  
CENTER UNITS TO HAVE FRONT  
AND REAR WINDOWS ONLY.

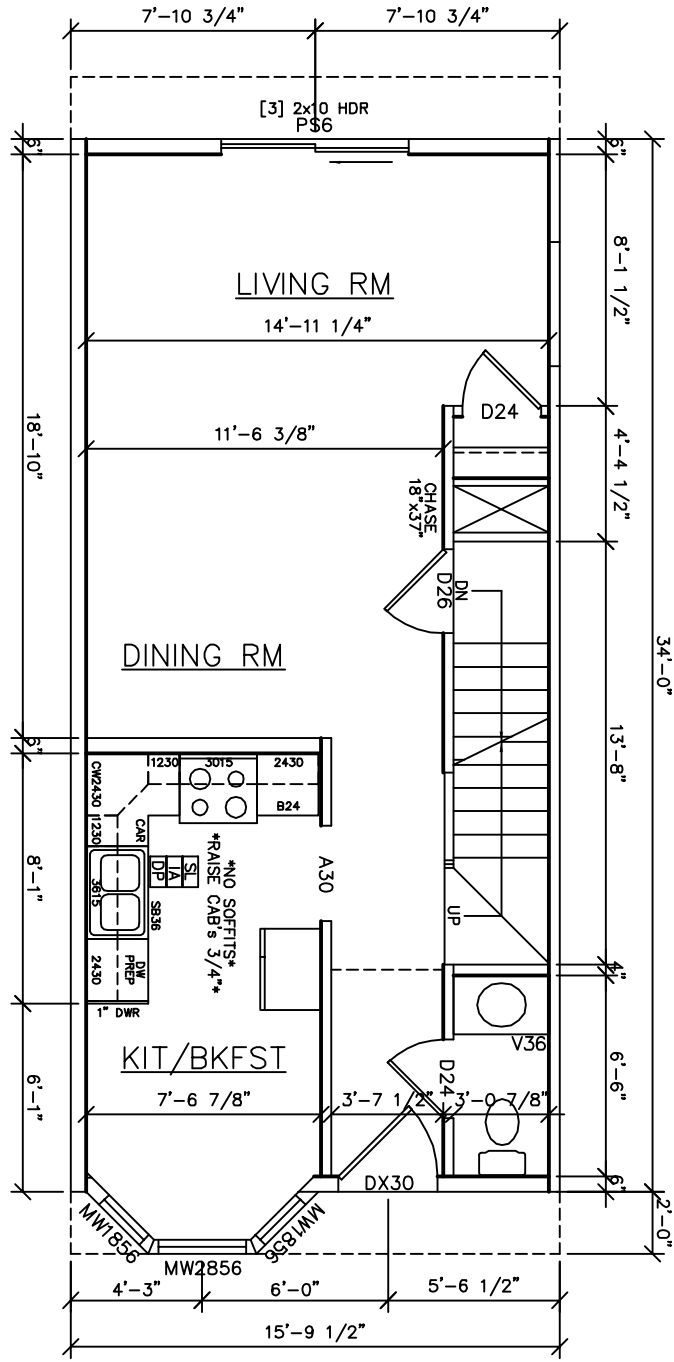

A

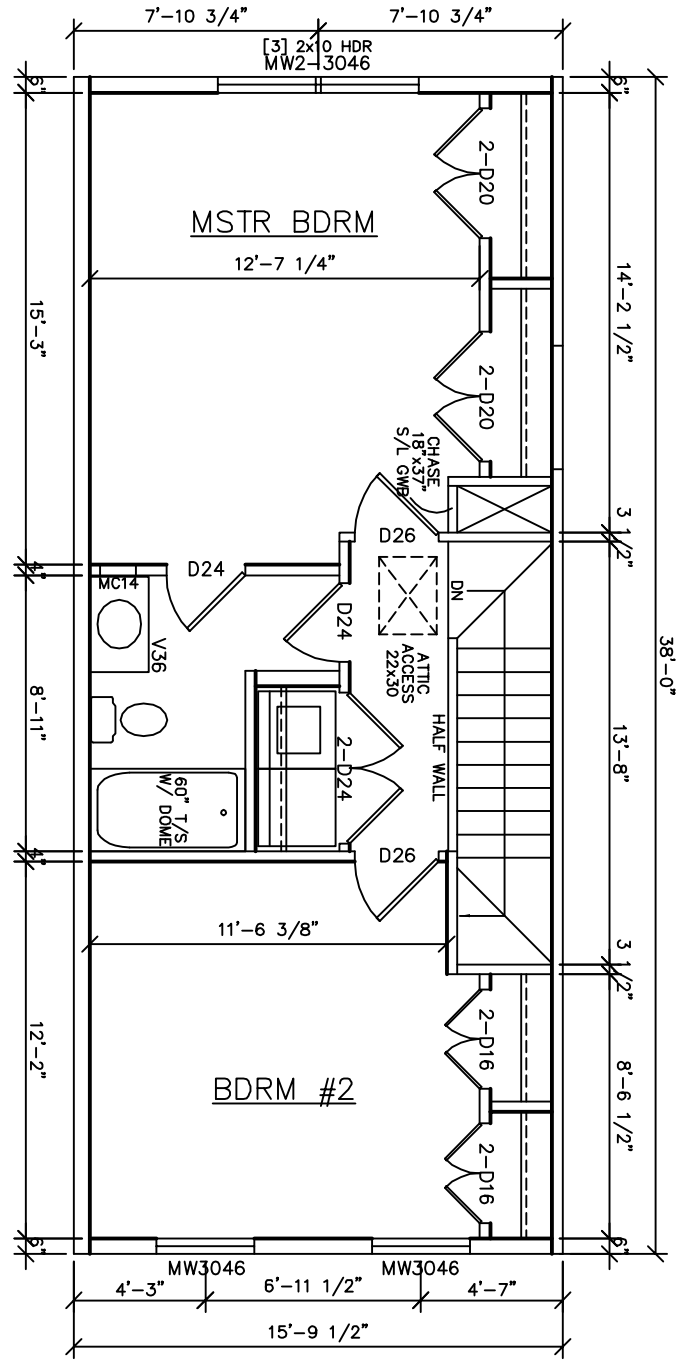

B

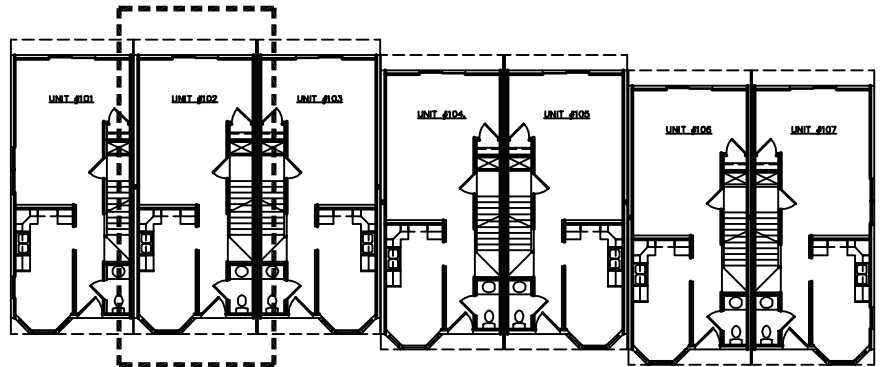

SEE STANDARD NOTES & DETAILS DWG #8

USE GROUP: TOWN- HOUSE	BUILDER:	HOMEOWNER:	SERIAL No. <b>05066</b>	PE / RA	THIRD PARTY INSPECTION AGENCY
CONST. TYPE: 5B		SITE:	PRODUCTION No. <b>4636</b>		
DESIGNER: MH	<b>2-STORY TOWNHOUSE BD1-L</b>		REVISION	DATE	
DATE: 04/04/05				06/23/05	
SCALE: 1/4" = 1'-0"	<b>FLOOR PLAN</b>			07/08/05	
PAGE: 3					
	Westchester Modular Homes Inc 30 Reagans Mill Road, Wingdale, New York, 12594 Tel (914)832-9400 Fax (914)832-6698		CHECK	DATE	